



Oceana South  
1 Bedroom Floorplan

899 Total Sq. Ft.

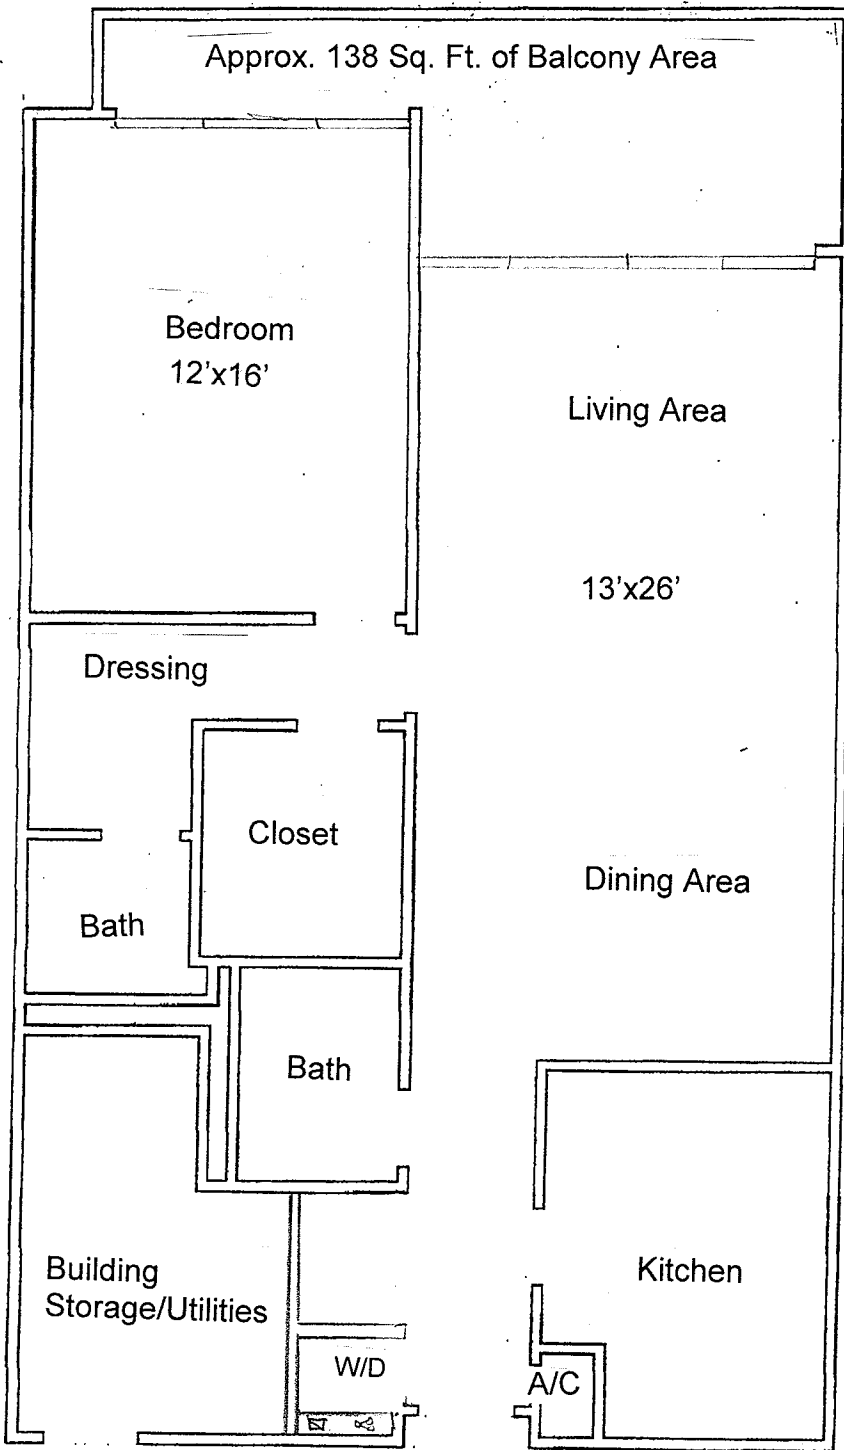


Oceana South 1 Bedroom  
Plumbing Layout

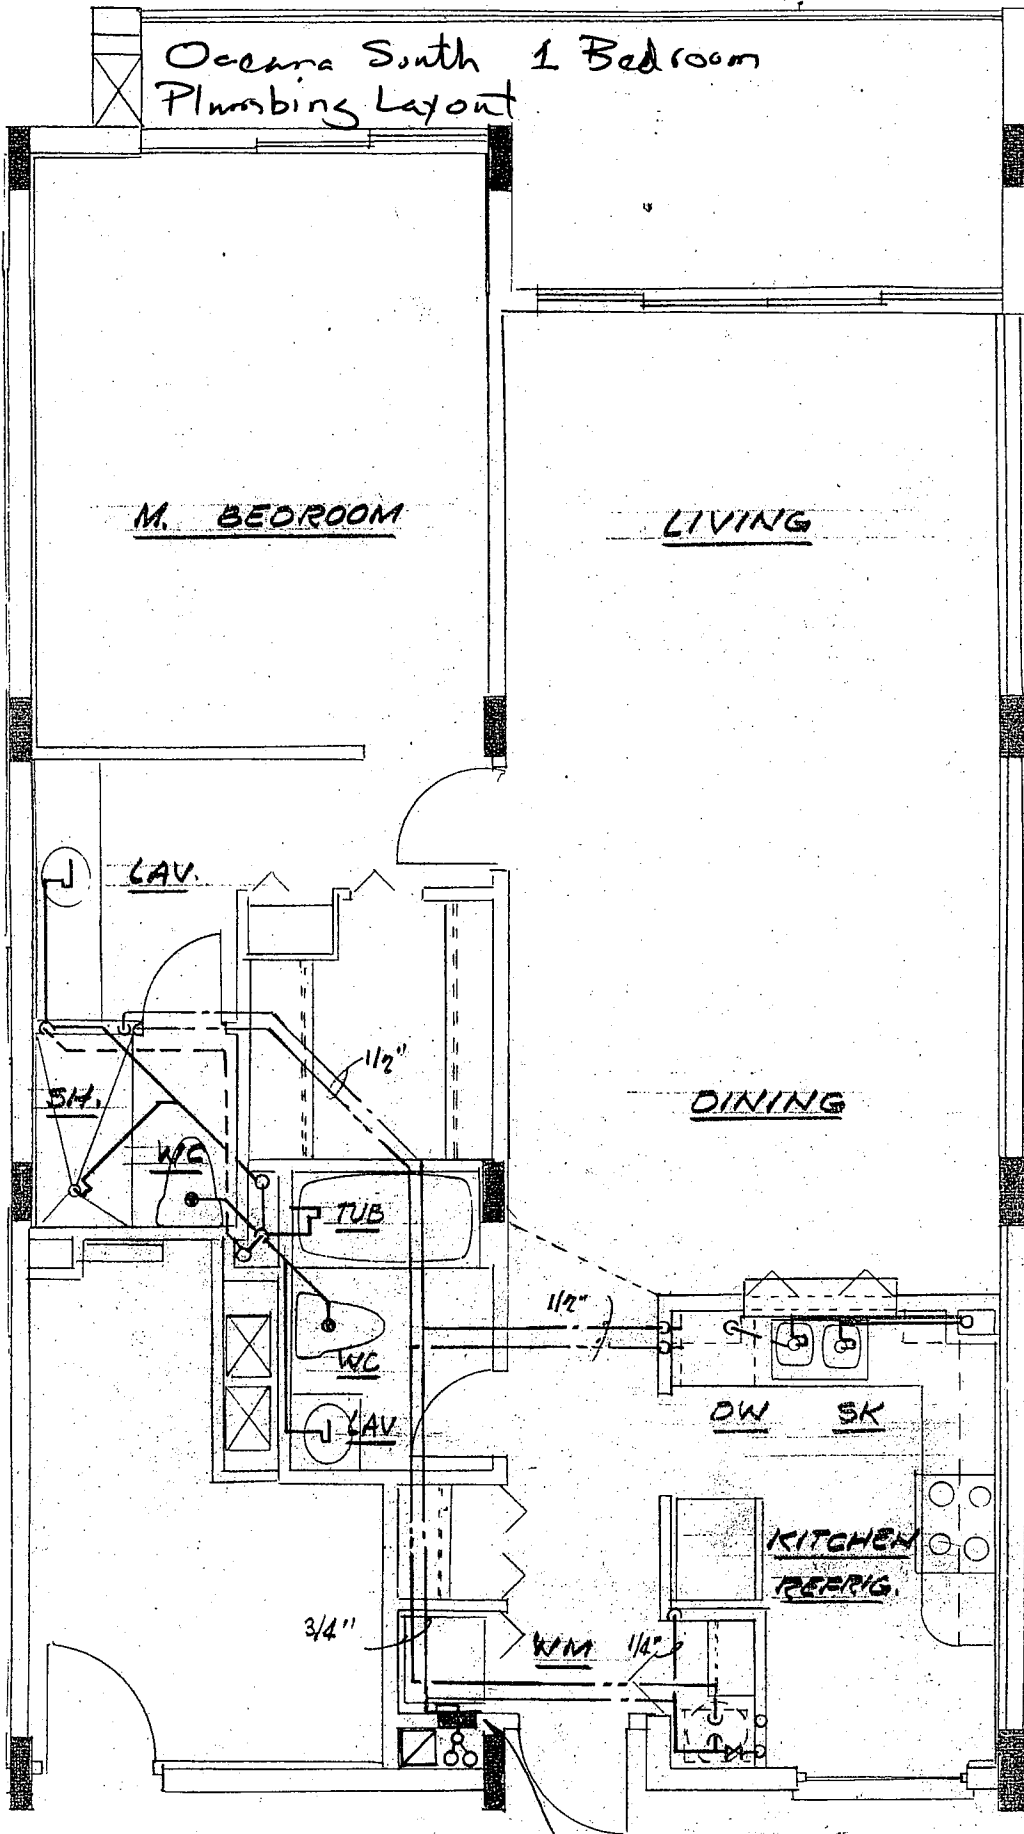

GUY GRAY FITTING FNWBED - 150  
 W/ 1/2" COMBINATION SWEAT CONNECTION  
 DUPLEX GROUNDING OUTLET & DRYER  
 OUTLET. (TYPICAL ALL W/O) COORDINATE W/  
 DRYER VENT

AC UNITS, SEE RISER

# Ocean, South 1 Bedroom Electrical Layout

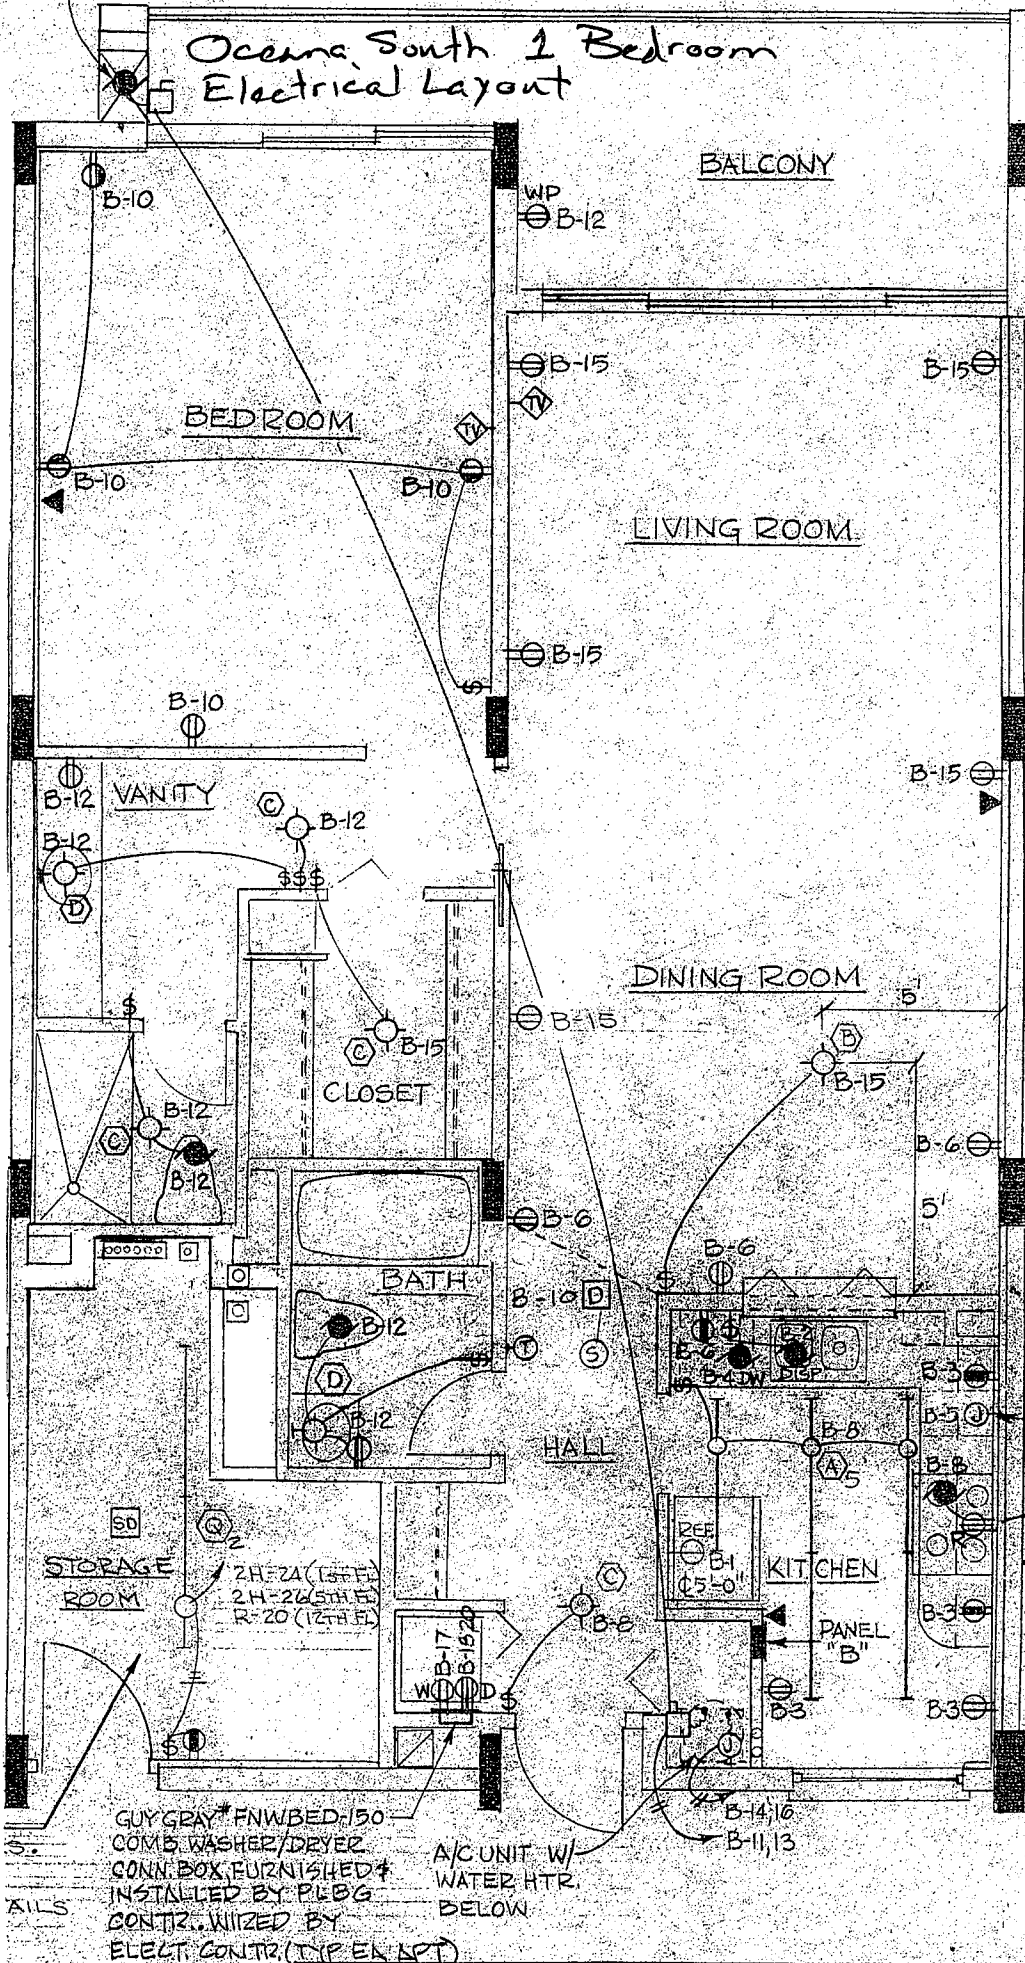


GUY GRAY #FNWBED-150  
 COMB WASHER/DRYER  
 CONN. BOX FURNISHED &  
 INSTALLED BY PLEGG  
 CONTR. WIRED BY  
 ELECT. CONTR. (TYP EN LPT)

A/C UNIT W/  
 WATER HTR.  
 BELOW

AILS

Ocean South 1 Bedroom  
AC Layout

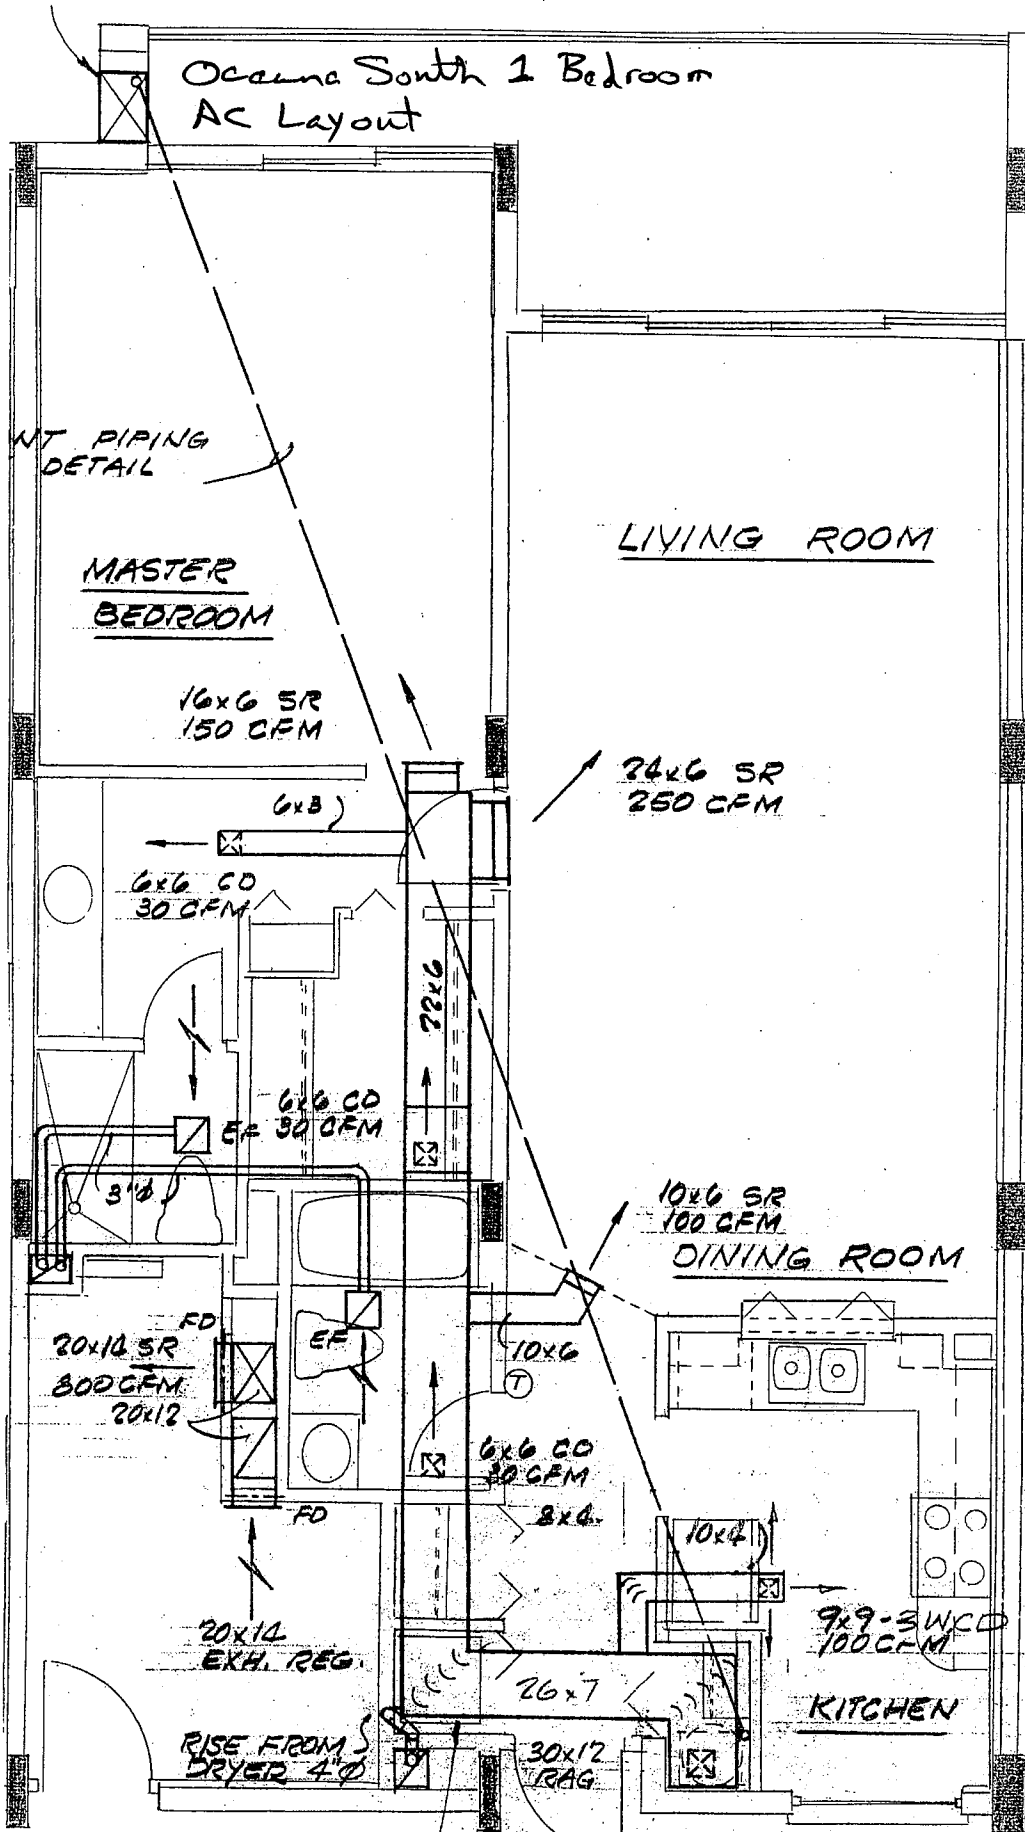

NT PIPING  
DETAIL

MASTER  
BEDROOM

16x6 SR  
150 CFM

LIVING ROOM

26x6 SR  
250 CFM

DINING ROOM

10x6 SR  
100 CFM

KITCHEN

9x9-3WCO  
100 CFM

SEE DRYER EXHAUST  
RISER DIAGRAM