



Oceana South  
2 Bedroom Floorplan

1023 Total Sq. Ft.

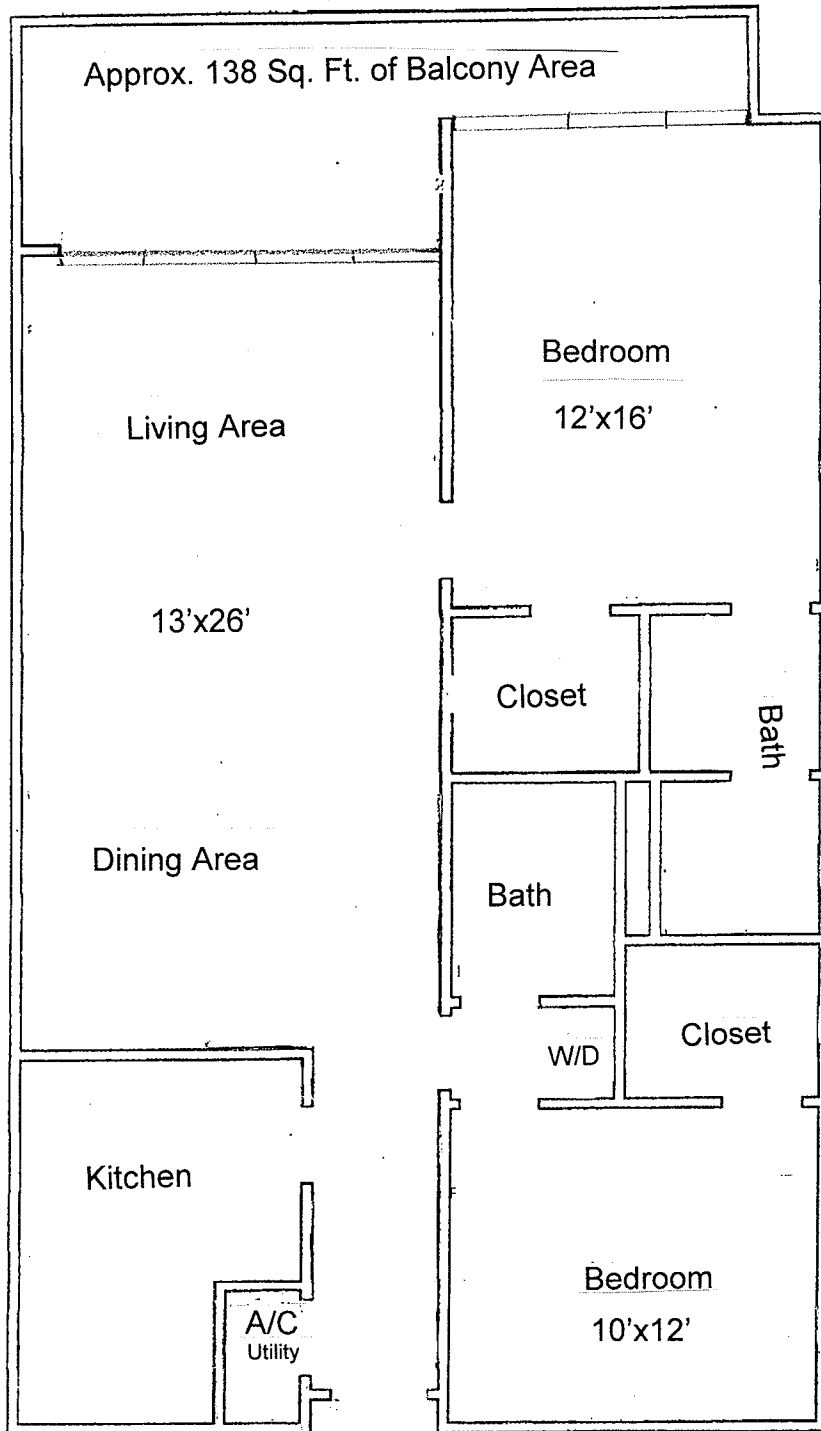


Oceana South 2 Bedroom  
Plumbing Layout

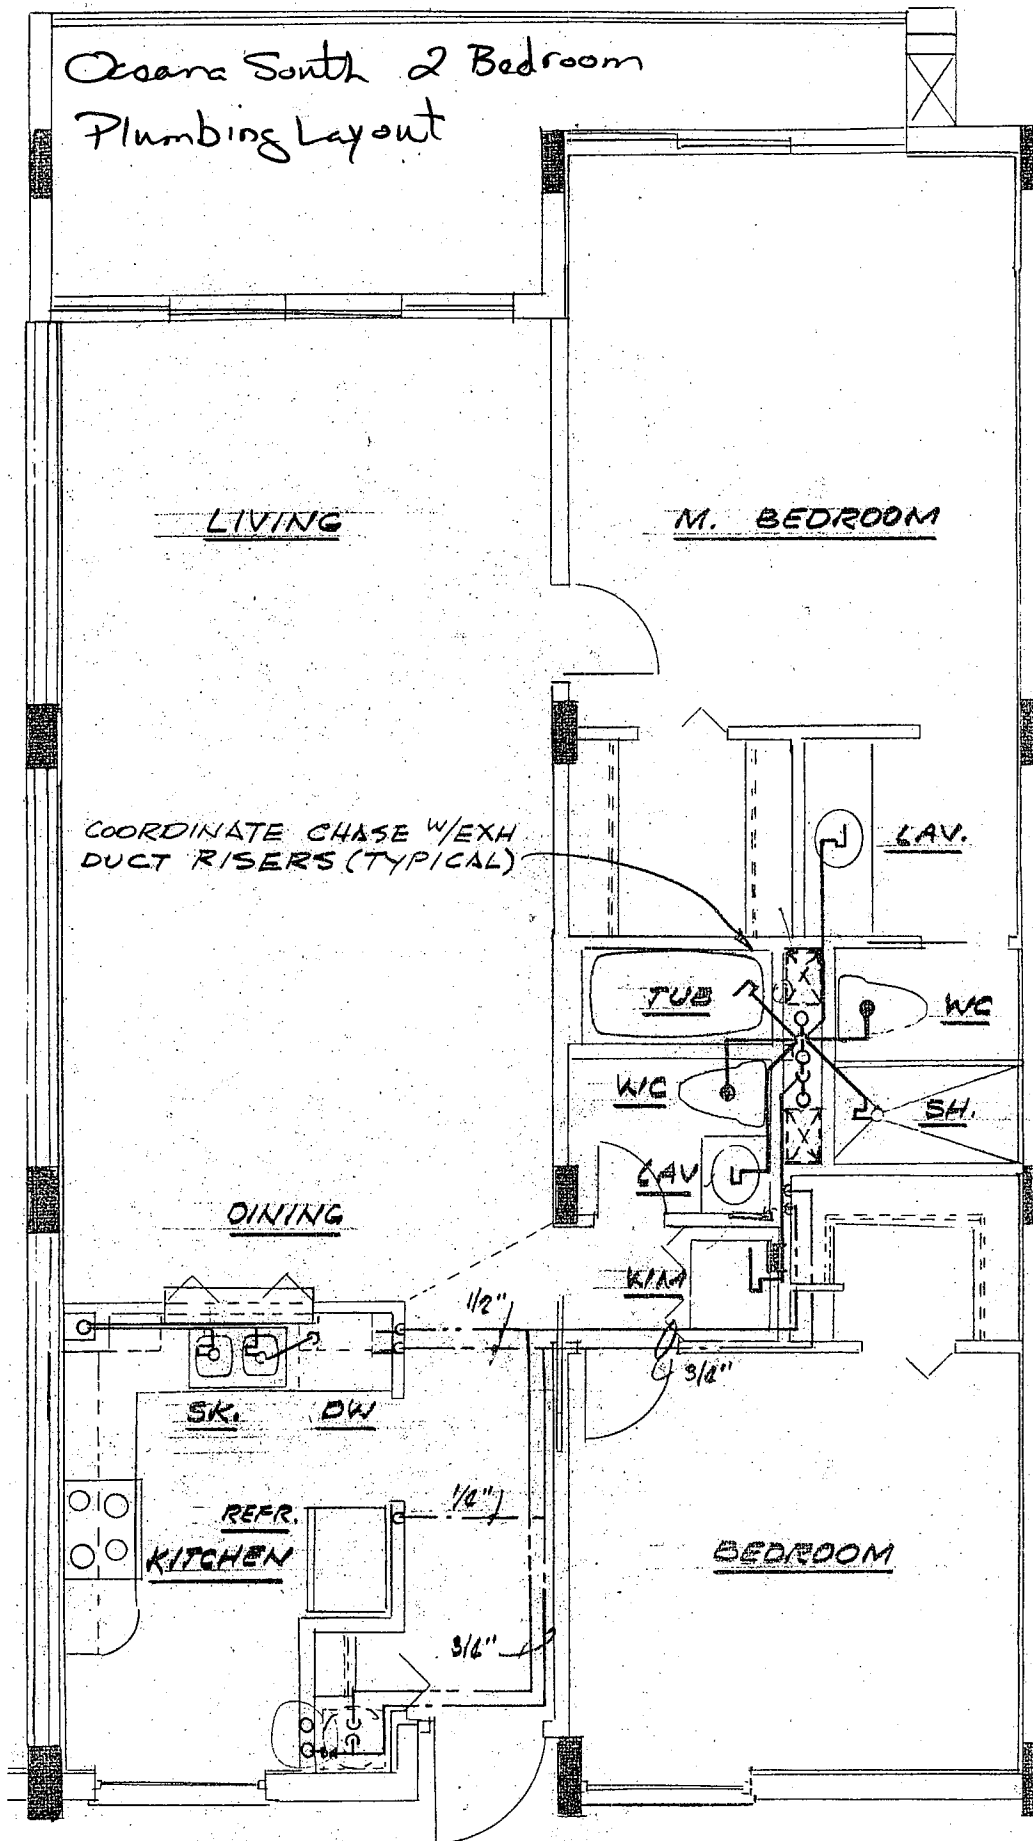

A/C UNITS, SEE RISER

# Oceana South 2 Bedroom Electrical Layout

BALCONY

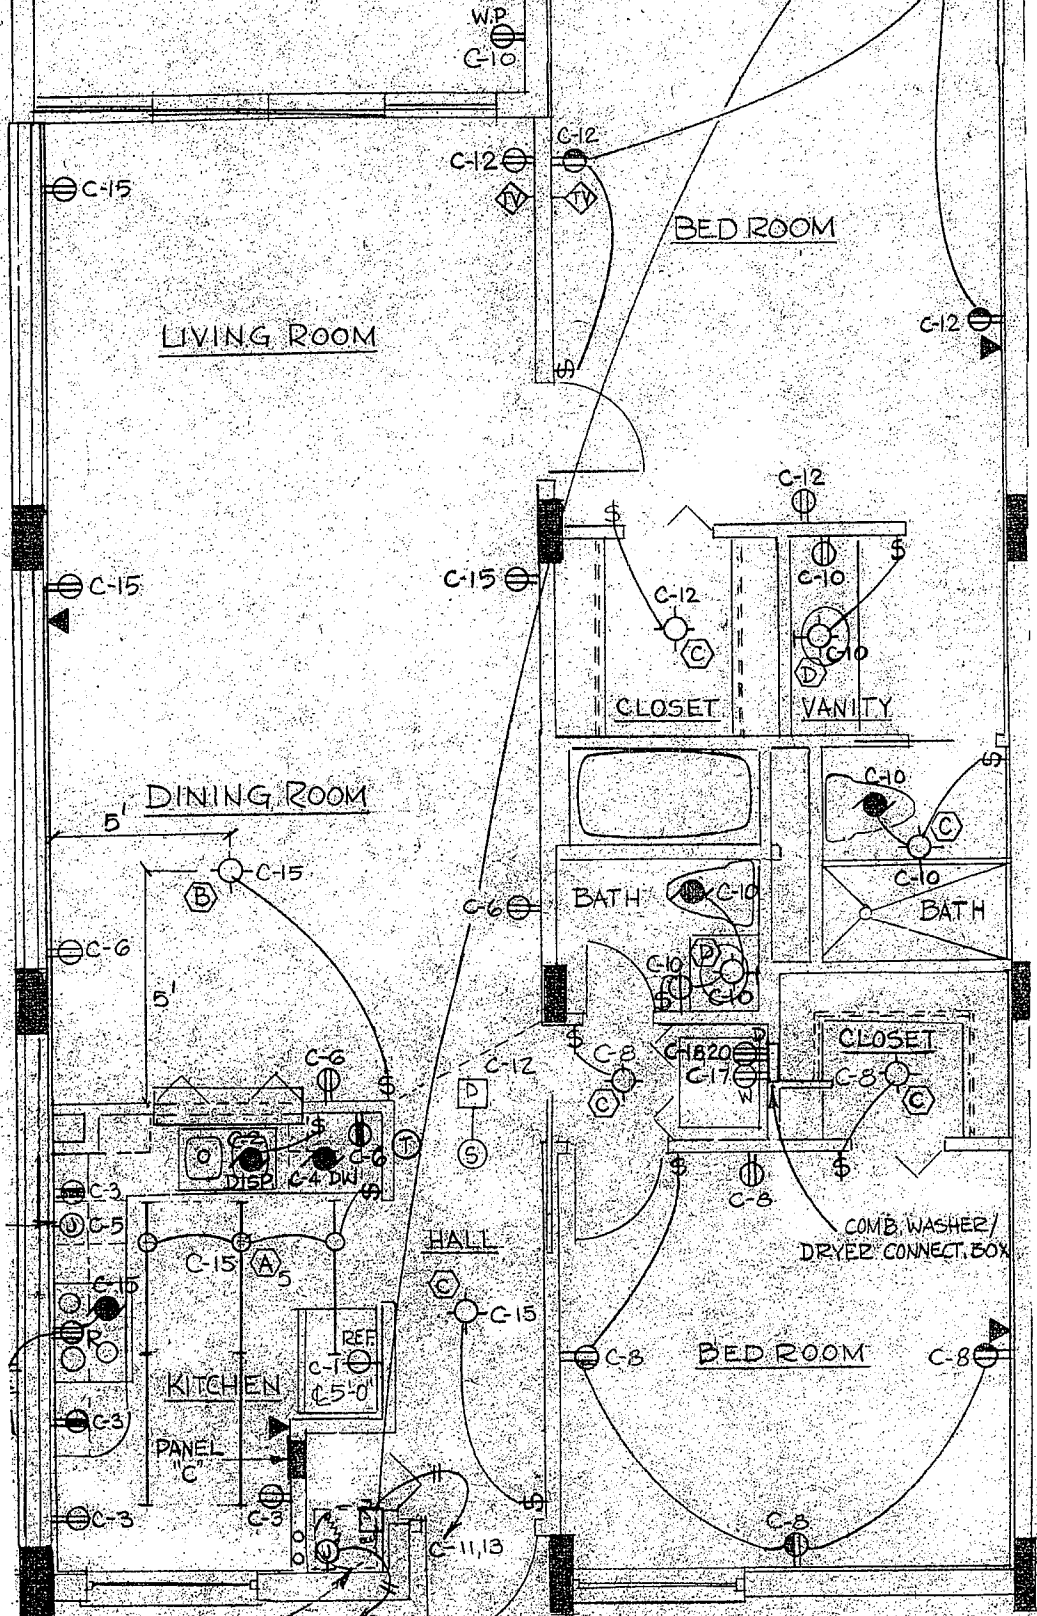

A/C UNIT W/  
WATER HTR.  
BELOW

C-14,16

STORAGE ROOM TYPICAL  
FOR 1ST, 5TH & 12TH FLOORS.  
FOR METER ROOMS AND  
TRANS. ROOMS SEE DETAIL  
THIS SHEET.

Oceana South 2 Bedroom  
AC Layout

