



Oceana South
End Unit Floorplan

1119 Total Sq. Ft.

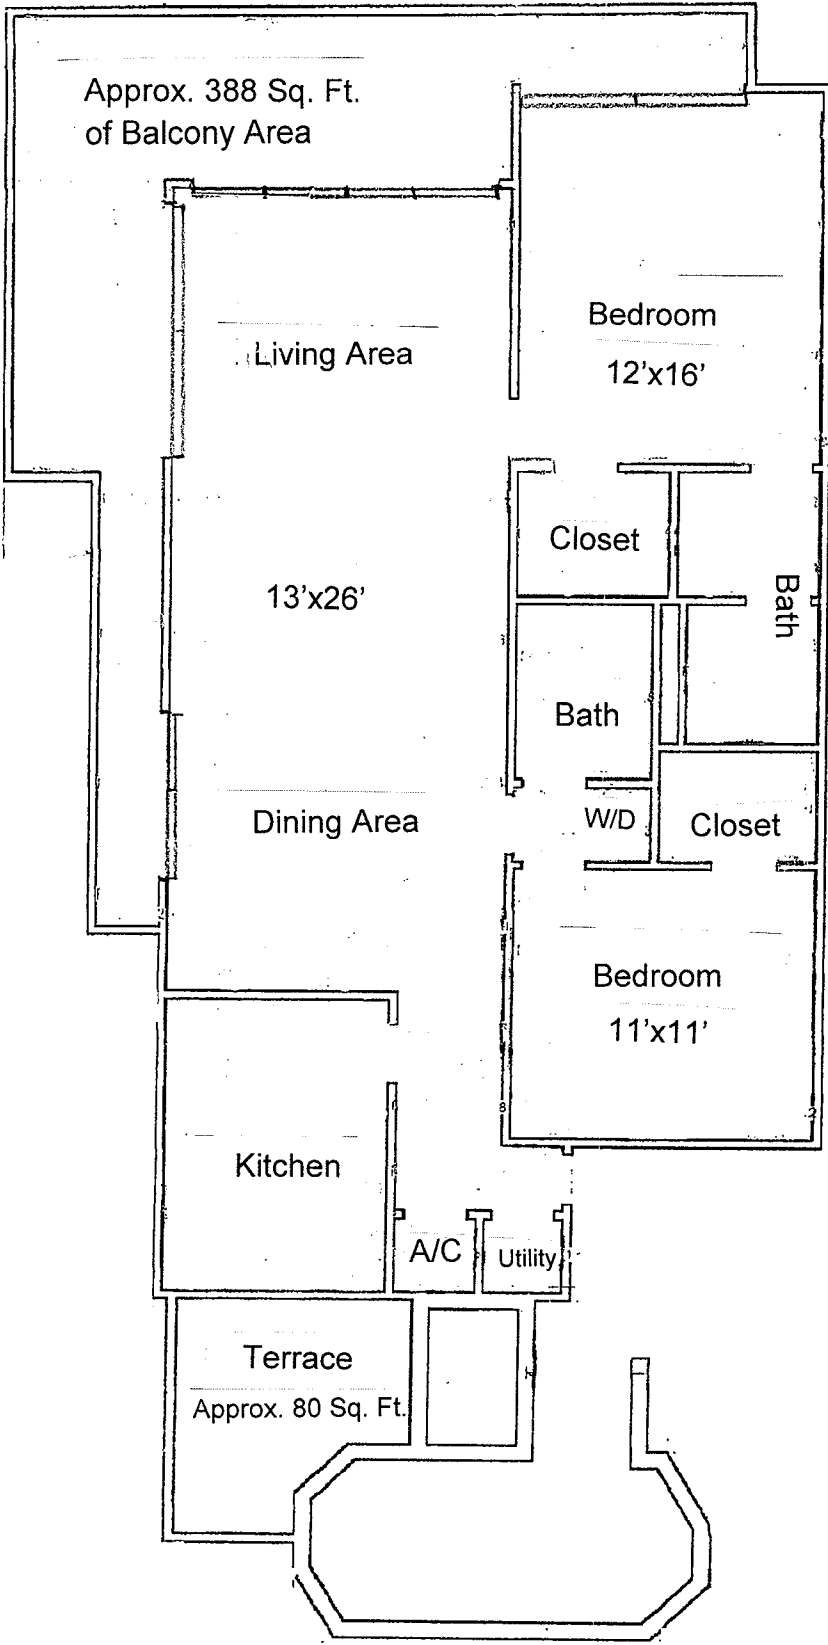


Oceana South End Unit Plumbing Layout

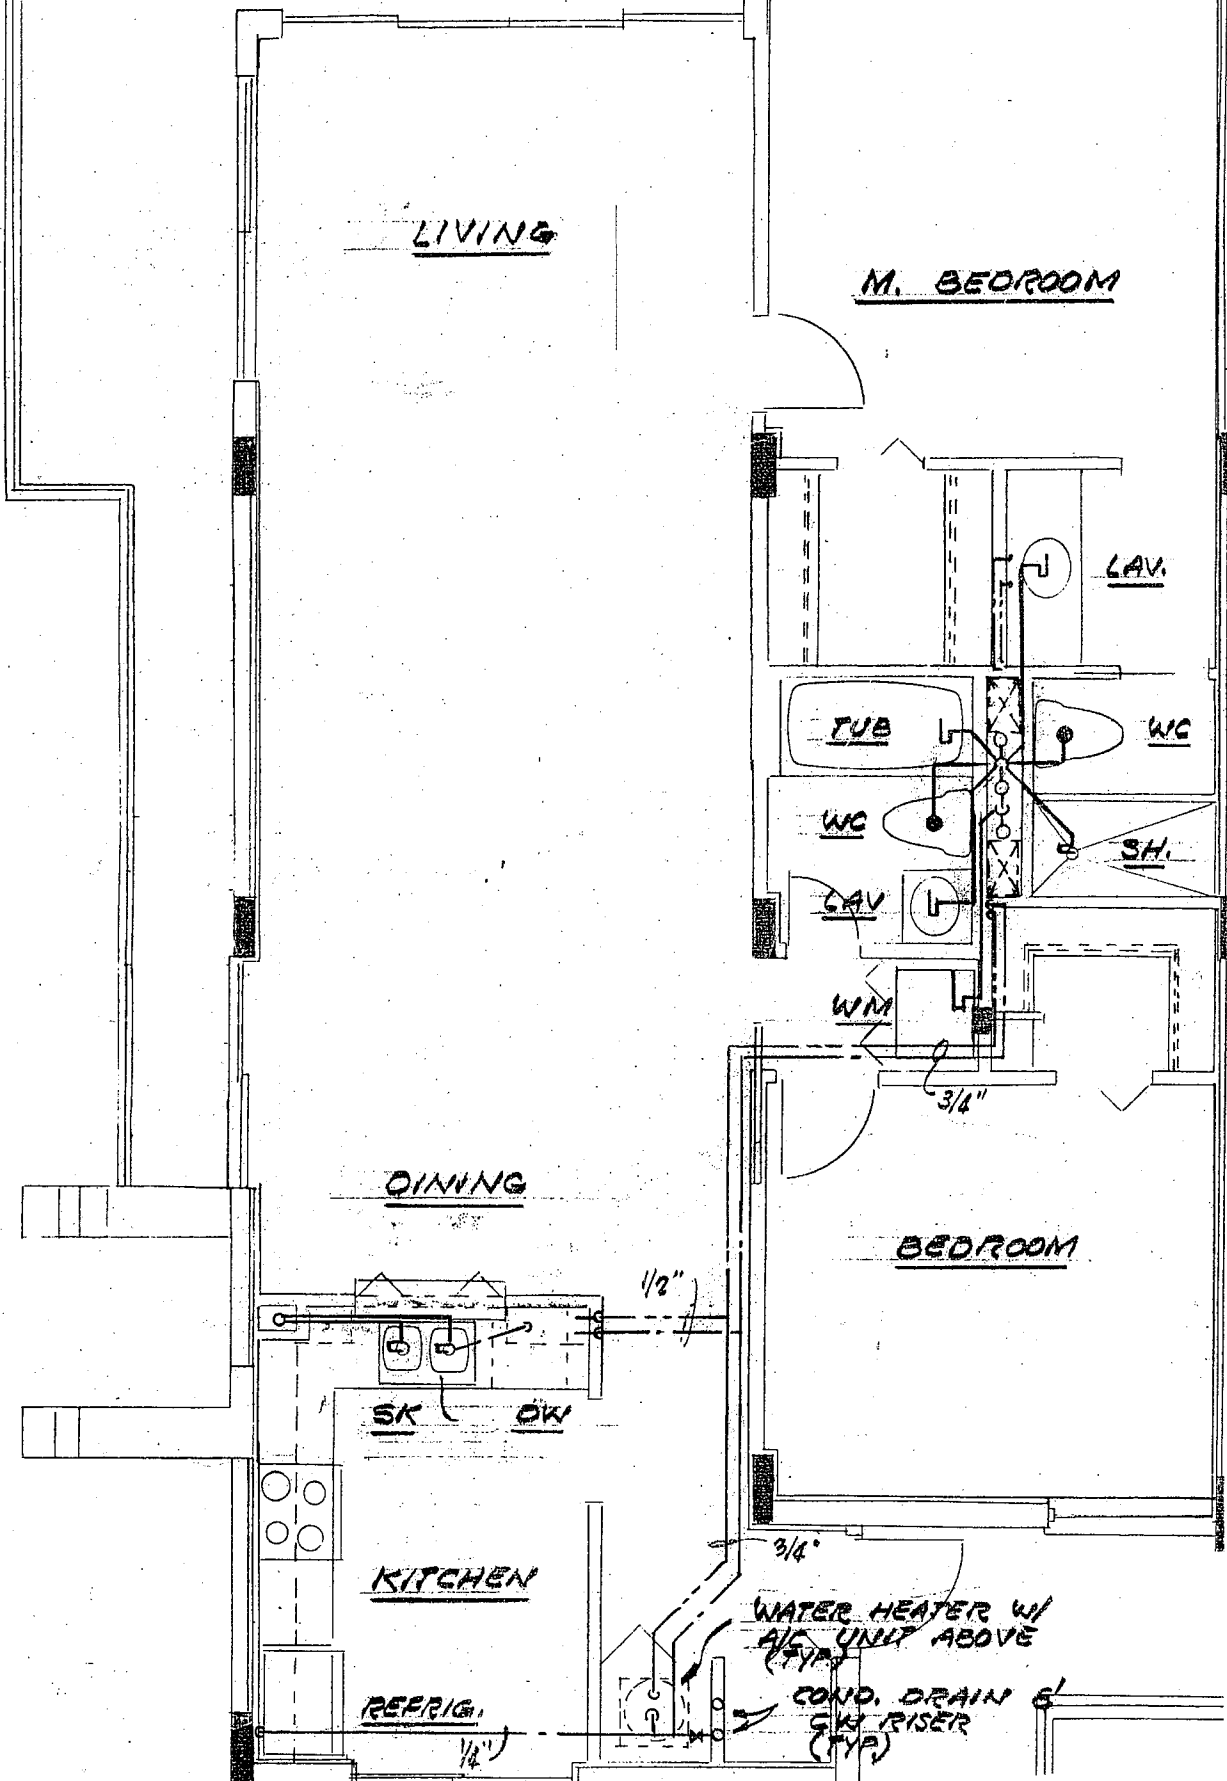

Oceana South End Unit Electrical Layout

A/C UN!
SEE R1

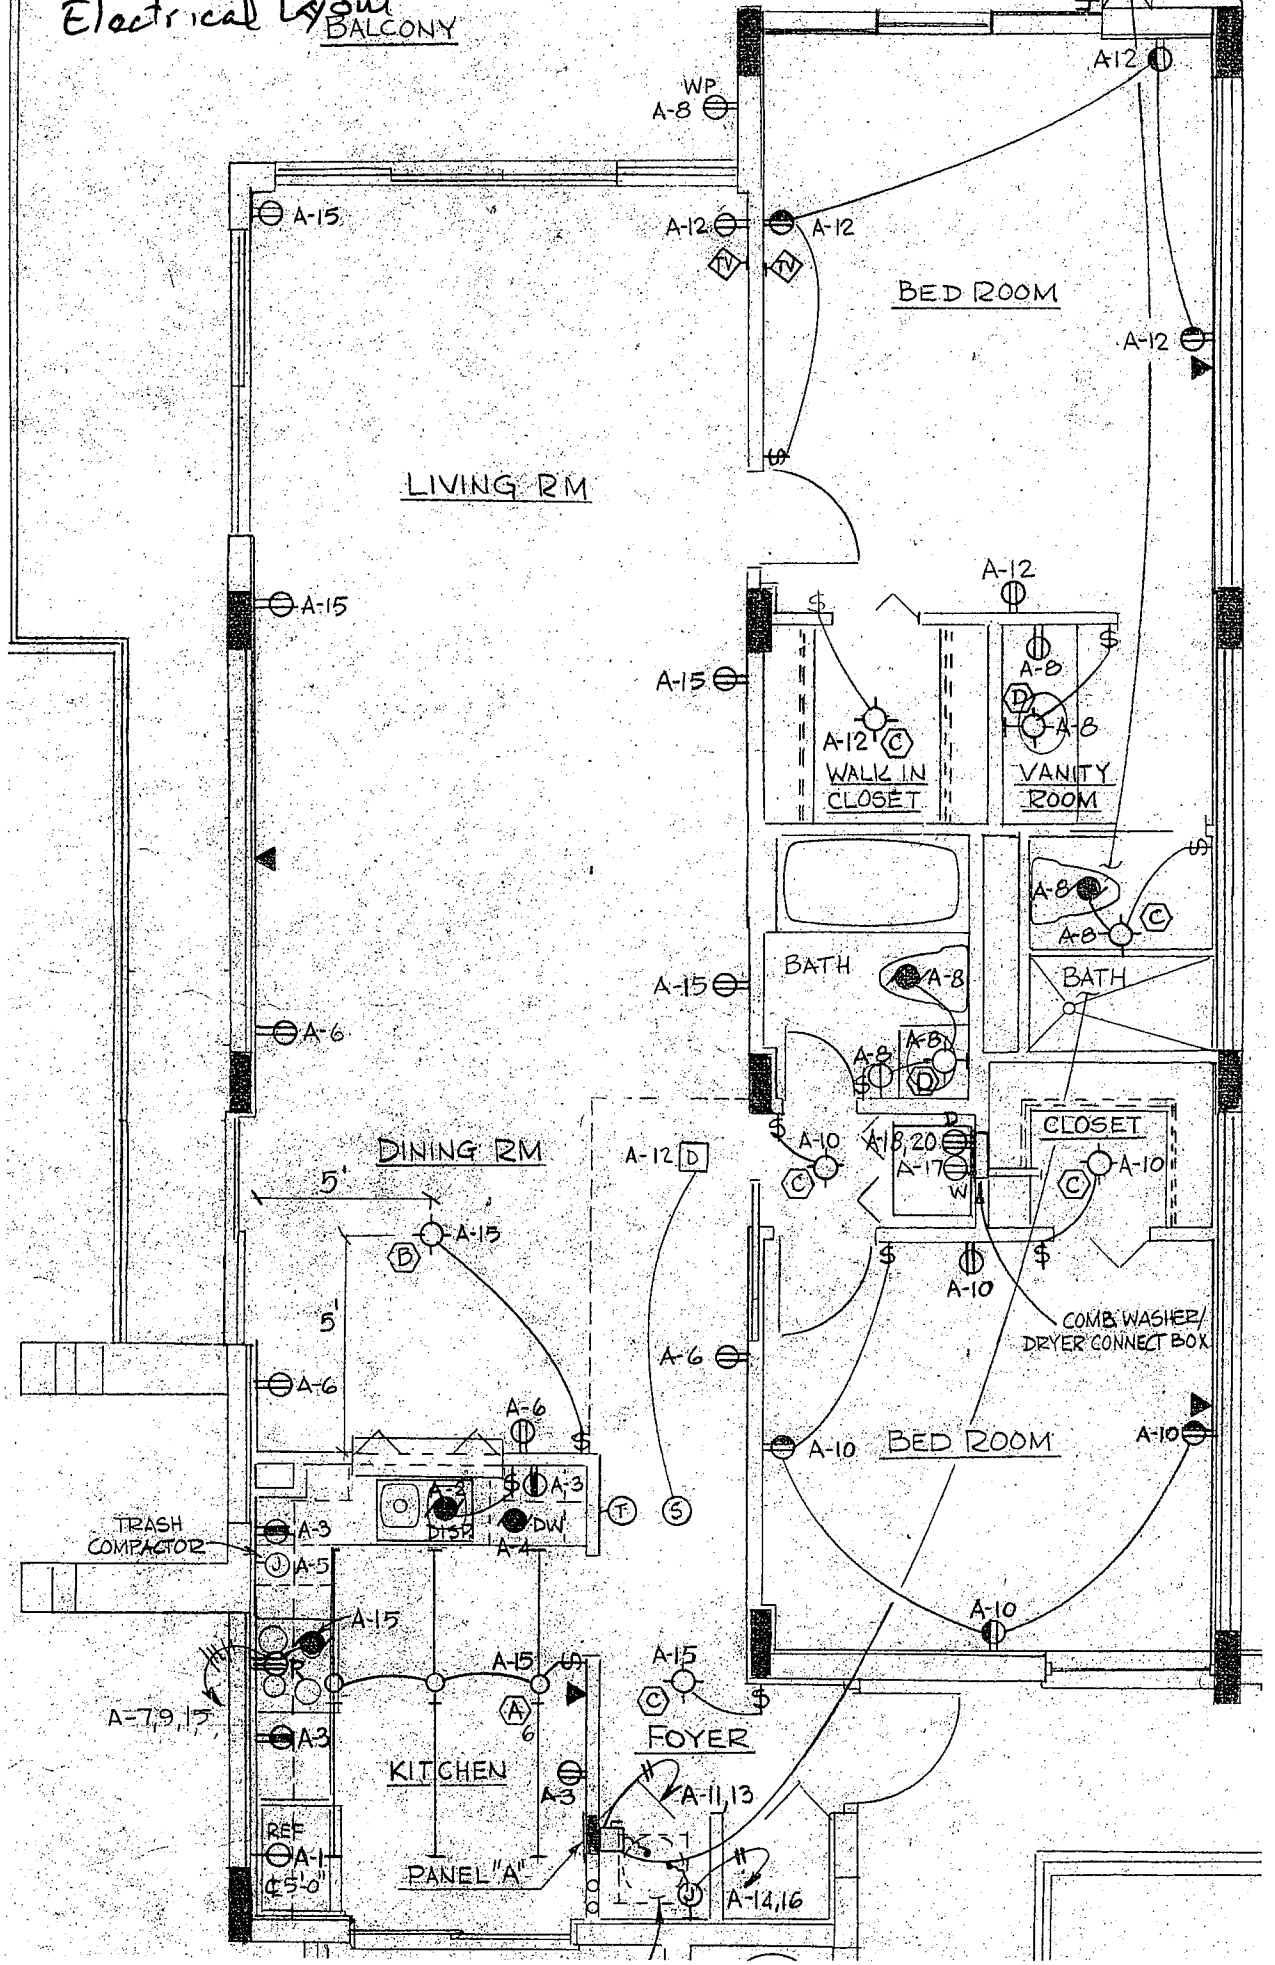

Oceana South End Unit
AC Layout

